


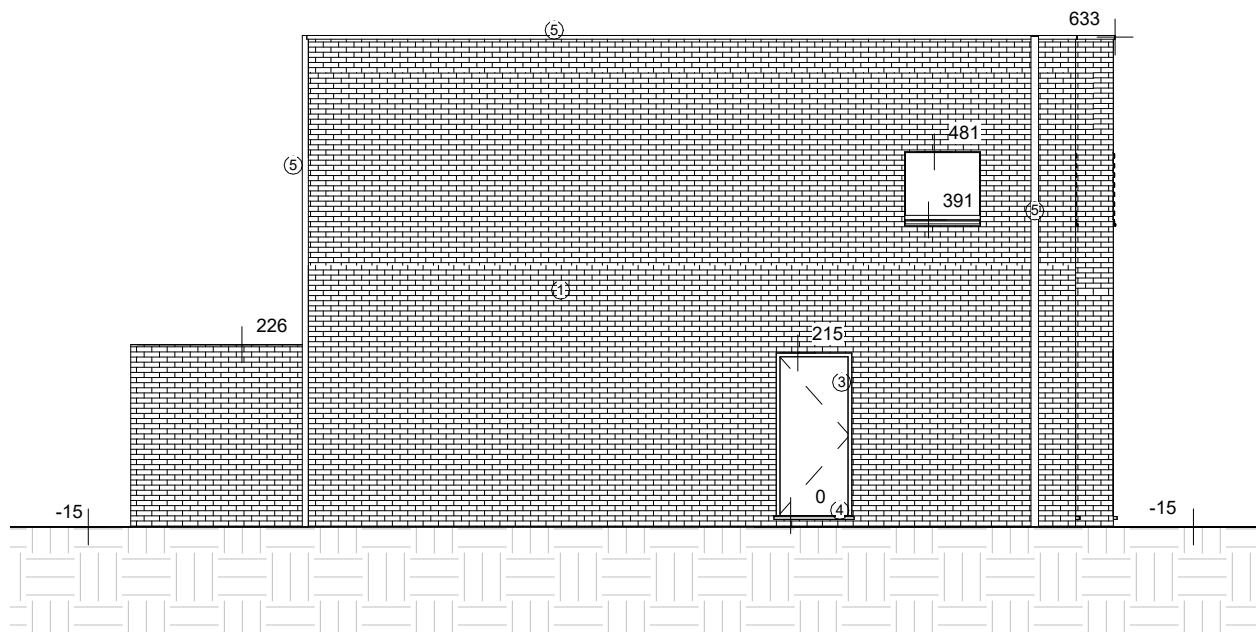

SMARCHI
ARCHITECTENBUREAU
arch. serife mazak info@smarchi.be www.smarchi.be

Vandormael BV

Entbroekstraat
3840 Borgloon

BORGLOON
Afdeling 12
Sectie E
Perceel 4A/4C

linkeraanzicht

Datum: 19/12/2024


Plannr.: 301

Doss. nr.: 24-67_JV_BORGLOON

BA-code

BA_JV_G_N_301_linkeraanzicht

Schaal: 1 : 100

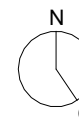

The receipt of these documents implies the acceptance and acknowledgment of the copyright of SeneelMazak architects, which relates both to the moral rights (right of publicity, right of paternity, right of respect and integrity) as at the retention of rights (reproduction, communication rights, resale rights). This implies that in any case the name and credentials of SeneelMazak architects must be mentioned explicitly on the plans, of which the use is authorized. The recipient will not distribute these documents to third parties and will use the plans exclusively for this purpose. For each full or partial use of the documents for other purposes, a written agreement of SeneelMazak architects is needed.